


**TURIN MODEL**

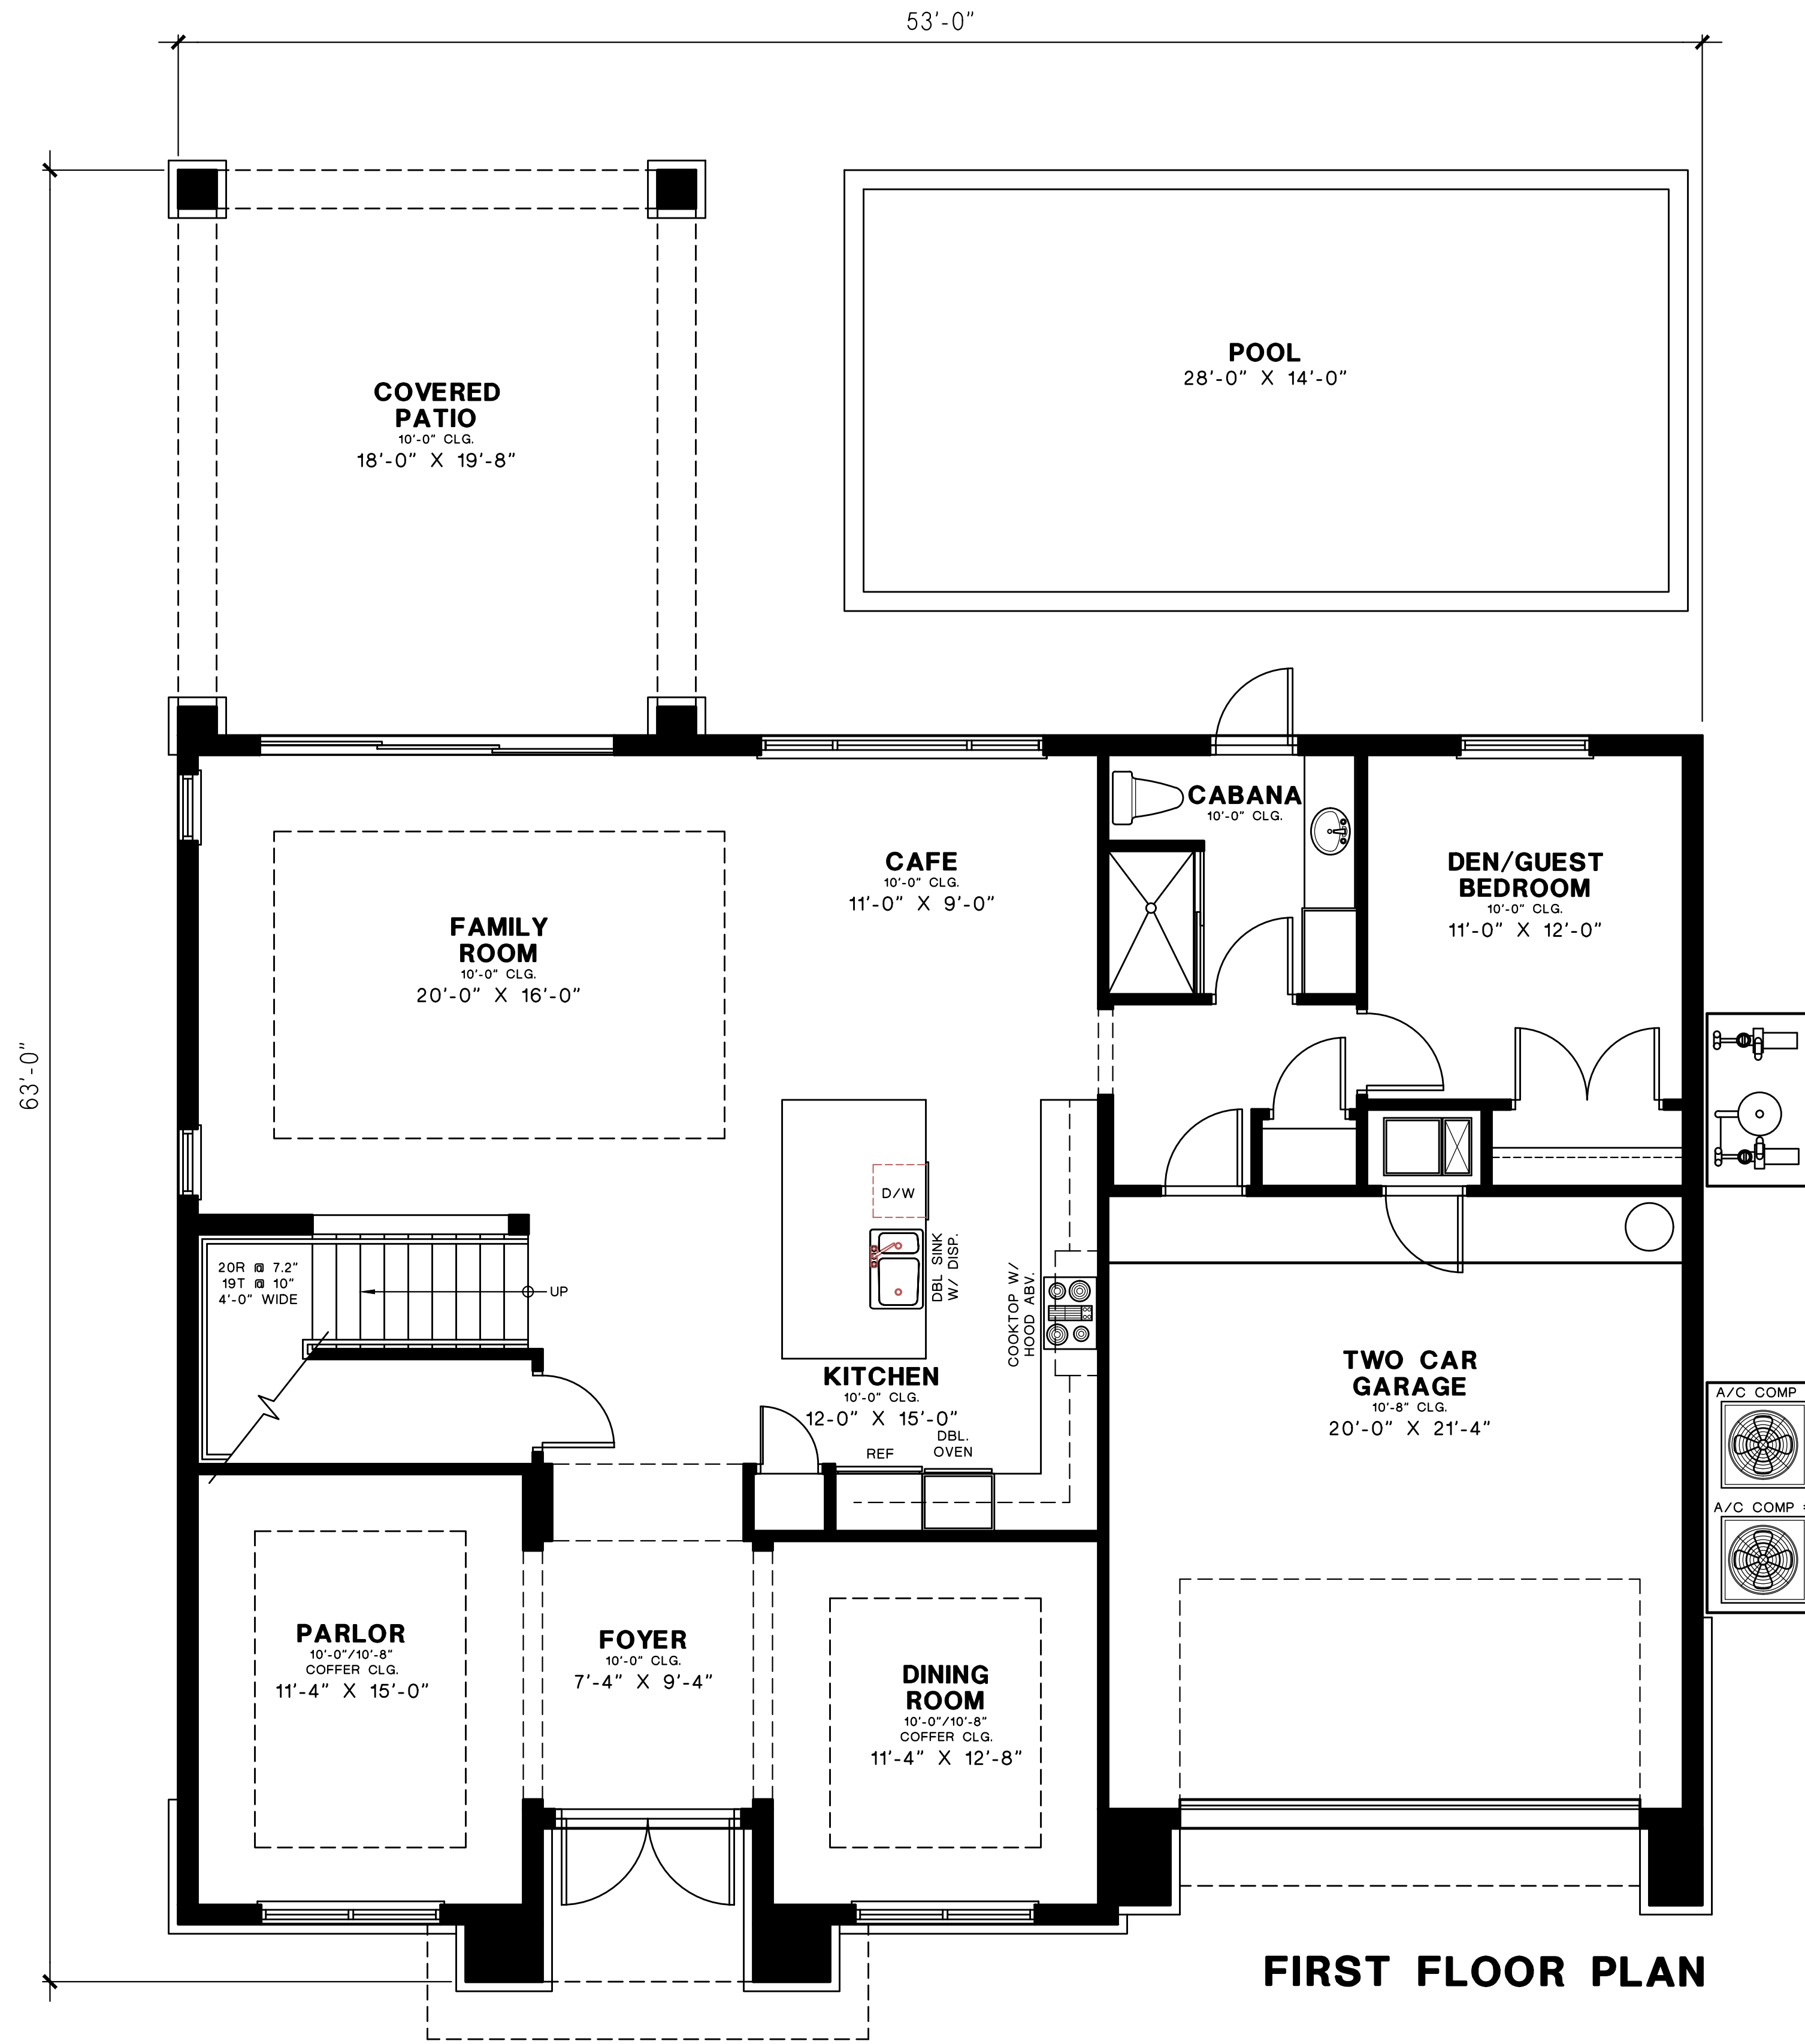

**FIRST FLOOR PLAN**

**AREA CALCULATIONS:**

FIRST FLOOR A/C AREA:	1,644 SQ. FT.
SECOND FLOOR A/C AREA:	1,984 SQ. FT.
TOTAL A/C LIVING AREA:	3,628 SQ. FT.
GARAGE:	454 SQ. FT.
COVERED ENTRY:	50 SQ. FT.
COVERED LANAI:	354 SQ. FT.
TOTAL:	4,486 SQ. FT.



REVISIONS


ALL DIMENSIONS, ROOM ARRANGEMENTS, AND PLANS INDICATED OR REPRESENTED BY THIS DRAWING ARE OWNED BY AND THE PROPERTY OF THE OFFICE AND ARE NOT TO BE REPRODUCED OR TRANSMITTED IN ANY FORM OR BY ANY MEANS, ELECTRONIC OR MECHANICAL, INCLUDING PHOTOCOPYING, RECORDING, OR BY ANY INFORMATION STORAGE AND RETRIEVAL SYSTEM, WITHOUT THE WRITTEN PERMISSION OF MAURICE MENASCHE, P.A.

WRITTEN PERMISSION ON THESE DRAWINGS SHALL BE OBTAINED FROM MAURICE MENASCHE, P.A. BEFORE ANY CONTRACTOR SHALL BE PERMITTED TO CONSTRUCT OR ALTER THE WORK SHOWN ON THESE DRAWINGS. THE CONTRACTOR SHALL BE RESPONSIBLE FOR OBTAINING ALL NECESSARY PERMITS AND APPROVALS FROM THE APPROPRIATE AGENCIES. 

**TURIN MODEL**  
FIVE BEDROOMS / FIVE BATHS  
THE OAKS  
DAVIE, FLORIDA

TO THE BEST OF MY KNOWLEDGE, THE DESIGN DEPICTED ON THIS DRAWING COMPLIES WITH THE APPLICABLE MINIMUM BUILDING CODES IN EFFECT AS OF DATE OF CERTIFICATION BELOW.

Maurice Menasche, AIA, LEED AP  
FL REG. #ARD014881

SHEET TITLE  
1ST FLOOR PLAN

DRAWN	MM
CHECKED	MM
DATE	8/13/20
SCALE	1/4" = 1'-0"
JOB. NO.	190806
SHEET	A-1



Maurice Menasche, P.A.  
 Architecture • Planning • Design  
 FL REG. #ARD014891  
 12555 Orange Drive, Suite 122  
 Davie, Florida 33330  
 Ph: (954) 474-8540 Fax: (954) 474-8550  
 www.MenascheArchitecture.com

REVISIONS	

ALL DIMENSIONS, ROOM ARRANGEMENTS, AND PLANS INDICATED OR REPRESENTED BY THIS DRAWING ARE OWNED BY AND THE PROPERTY OF THE OFFICE AND ARE NOT TO BE REPRODUCED, COPIED, REPRODUCED, OR TRANSMITTED IN ANY MANNER OR BY ANY MEANS, ELECTRONIC OR MECHANICAL, INCLUDING PHOTOCOPYING, RECORDING, OR BY ANY INFORMATION STORAGE AND RETRIEVAL SYSTEM, WITHOUT THE WRITTEN PERMISSION OF MAURICE MENASCHE, AIA.

WRITTEN PERMISSION ON THESE DRAWINGS SHALL BE OBTAINED FROM MAURICE MENASCHE, AIA, BEFORE ANY CONTRACTORS SHALL BE ENGAGED FOR ANY WORK. DIMENSIONS AND CONDITIONS ON THE JOB. THE OFFICE SHALL BE RESPONSIBLE FOR ANY VARIATION FROM THE DRAWINGS PRIOR TO CONSTRUCTION. NO CHANGES WILL BE ACCEPTED.


**TURIN MODEL**  
 FIVE BEDROOMS / FIVE BATHS  
 THE OAKS  
 DAVIE, FLORIDA

TO THE BEST OF MY KNOWLEDGE, THE DESIGN DEPICTED ON THIS DRAWING COMPLIES WITH THE APPLICABLE BUILDING CODES IN EFFECT AS OF DATE OF CERTIFICATION BELOW.

Maurice Menasche, AIA, LEED AP  
 FL REG. #ARD014891

SHEET TITLE	2ND FLOOR PLAN
DRAWN	MM
CHECKED	MM
DATE	8/13/20
SCALE	1/4" = 1'-0"
JOB. NO.	190806
SHEET	

**A-2**  
 OF 4 SHEETS

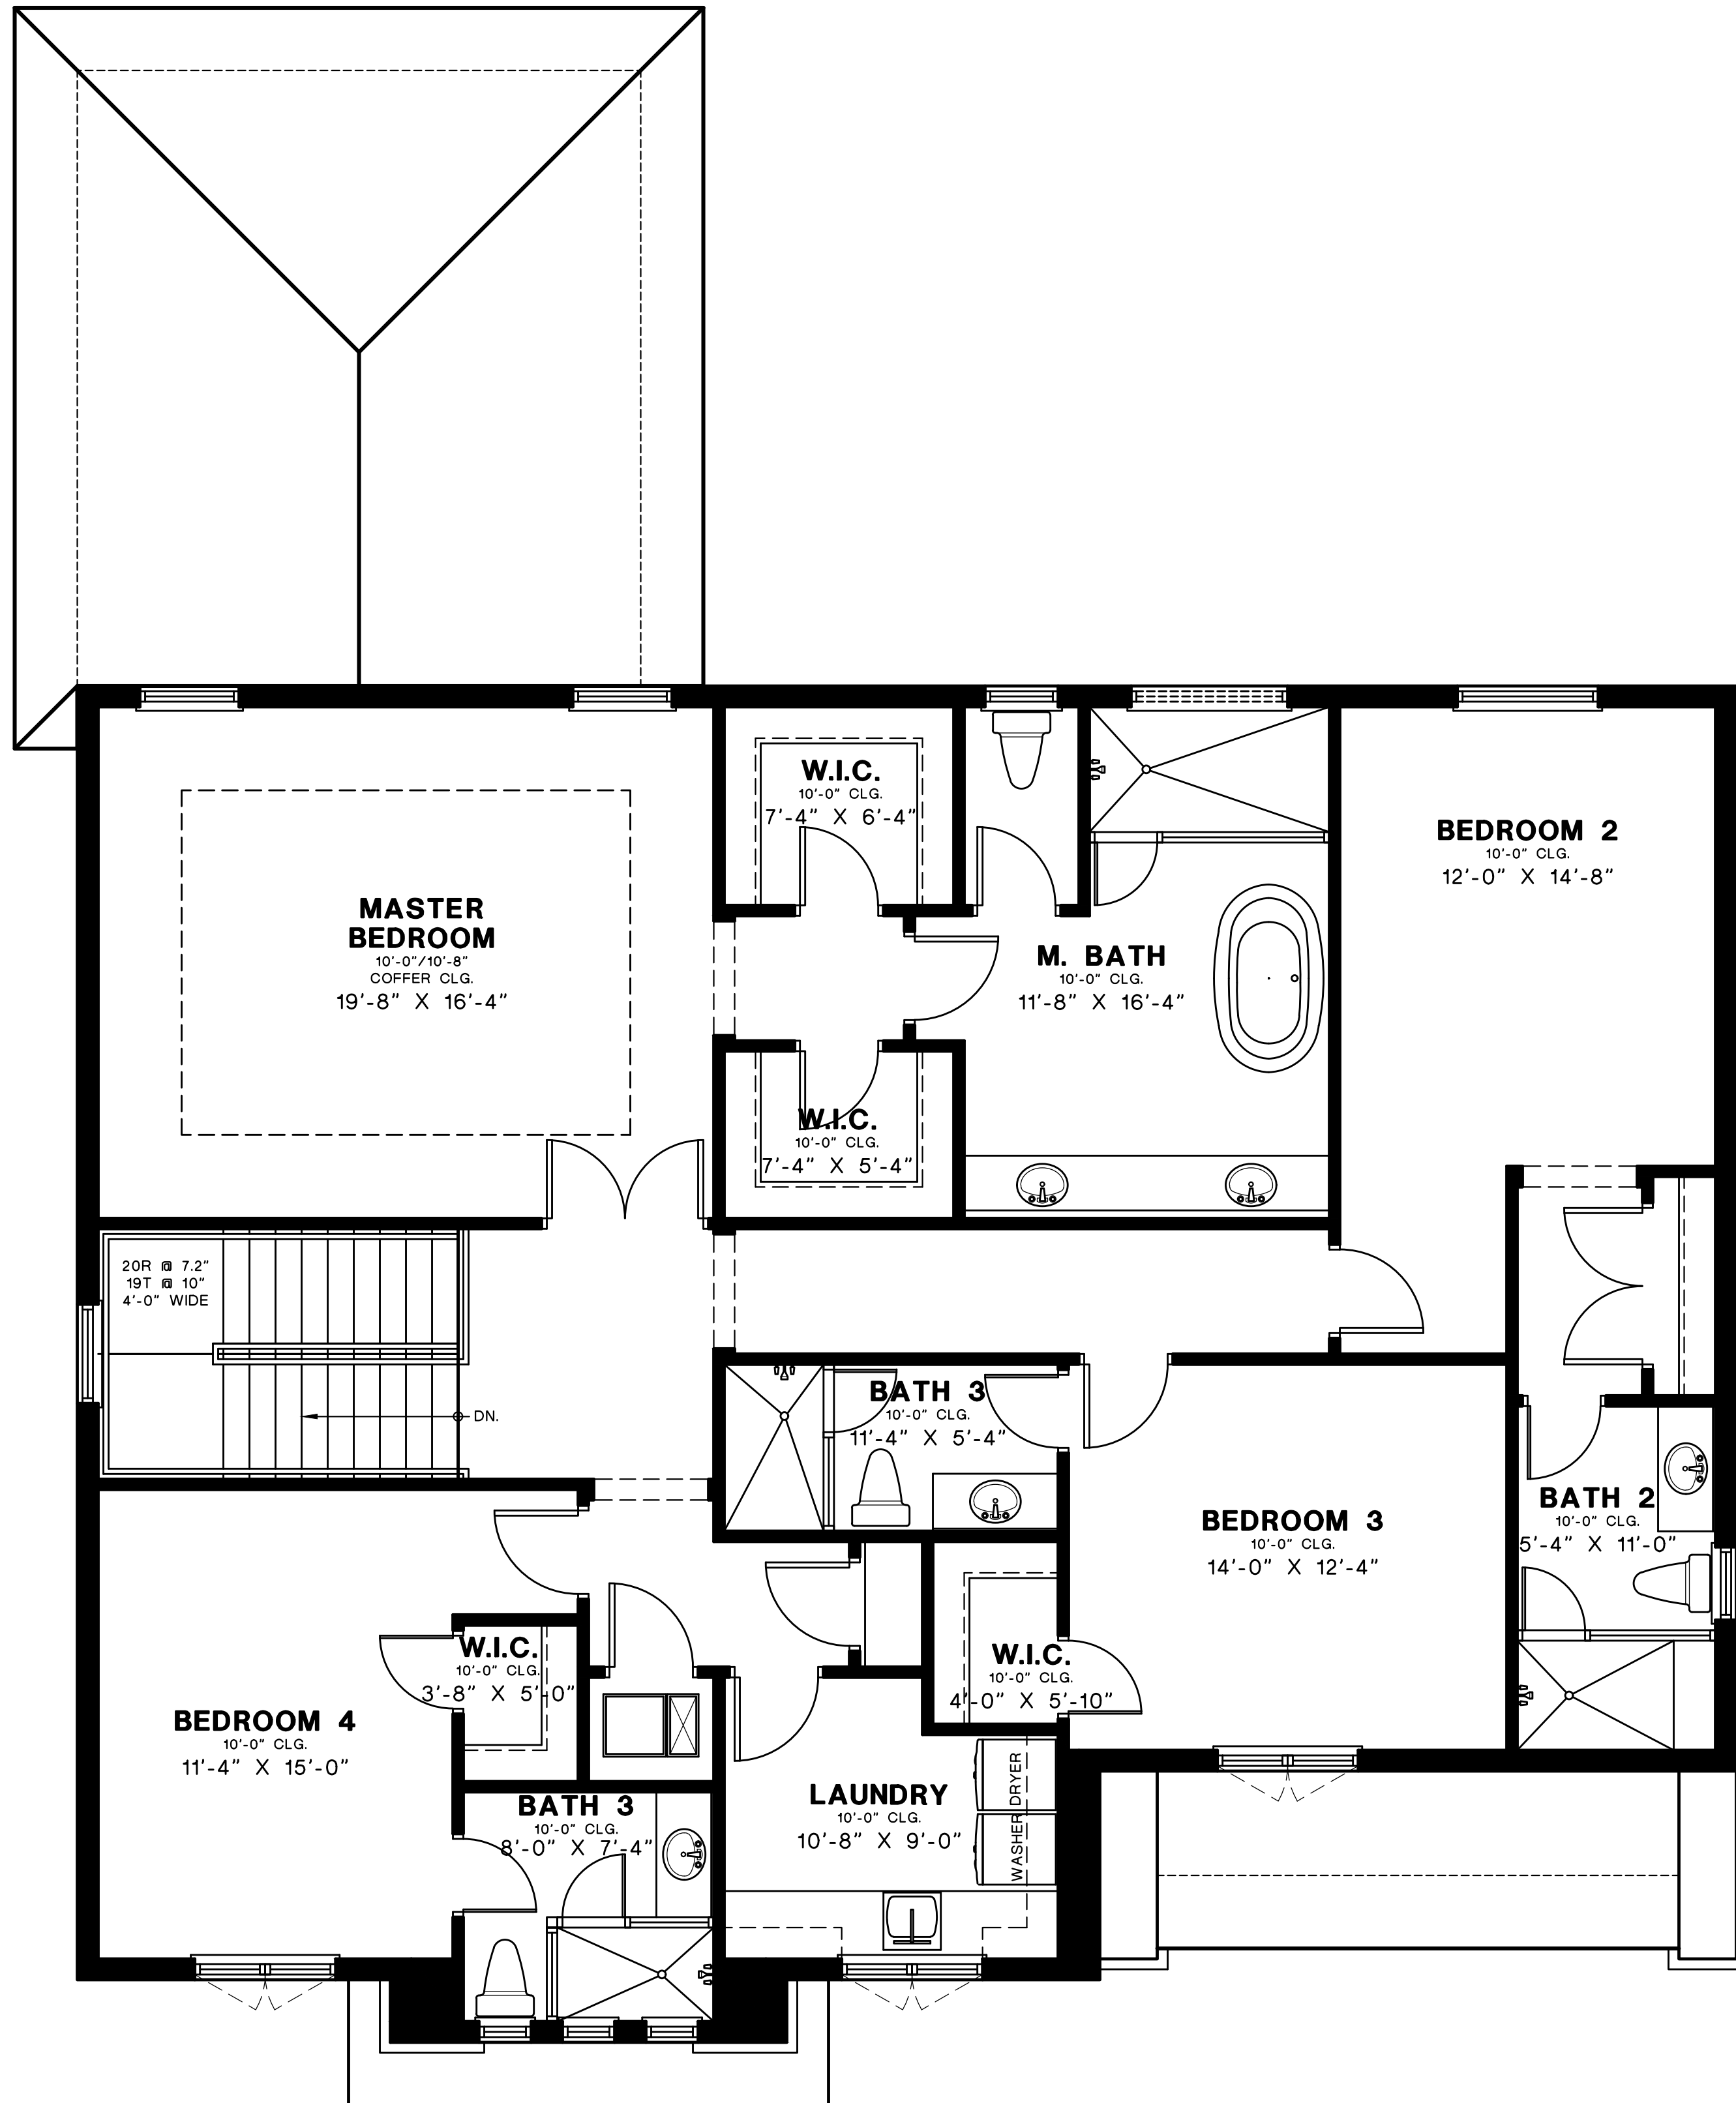

**SECOND FLOOR PLAN**

**Maurice Menasche, P.A.**  
 Architecture • Planning • Design  
 FL REG. #ARD014891  
 12555 Orange Drive, Suite 122  
 Davie, Florida 33330  
 Ph: (954) 474-8540 Fax: (954) 474-8550  
 www.MenascheArchitecture.com

NO.	REVISIONS

ALL DIMENSIONS, ELEVATIONS, AND PLANS INDICATED OR REPRESENTED BY THIS DRAWING ARE OWNED BY AND THE PROPERTY OF THE OFFICE AND ARE NOT TO BE REPRODUCED, COPIED, REPRODUCED, OR USED IN CONNECTION WITH THE SPECIFIC PROJECT OR FOR ANY OTHER PROJECT WITHOUT THE WRITTEN PERMISSION OF MAURICE MENASCHE, P.A.

WRITTEN PERMISSION ON THESE DRAWINGS SHALL BE OBTAINED FROM MAURICE MENASCHE, P.A. BEFORE ANY CONTRACTOR SHALL BE ENGAGED FOR ANY PROJECT. THE OFFICE SHALL NOT BE RESPONSIBLE FOR ANY CHANGES OR MODIFICATIONS TO THE DRAWINGS PRIOR TO CONSTRUCTION. MAJOR CHANGES WILL NOT BE ACCEPTED.

**TURIN MODEL**  
 FIVE BEDROOMS / FIVE BATHS  
 LAS CASUARNAS  
 DAVIE, FLORIDA


TO THE BEST OF MY KNOWLEDGE, THE DESIGN DEPICTED ON THIS DRAWING COMPLIES WITH THE APPLICABLE MINIMUM BUILDING CODES IN EFFECT AS OF DATE OF CERTIFICATION BELOW.

Maurice Menasche, AIA, LEED AP  
 FL REG. #ARD014891

SHEET TITLE	ELEVATIONS
DRAWN	MM
CHECKED	MM
DATE	8/13/20
SCALE	1/4" = 1'-0"
JOB. NO.	190806
SHEET	A-3



**FRONT ELEVATION**

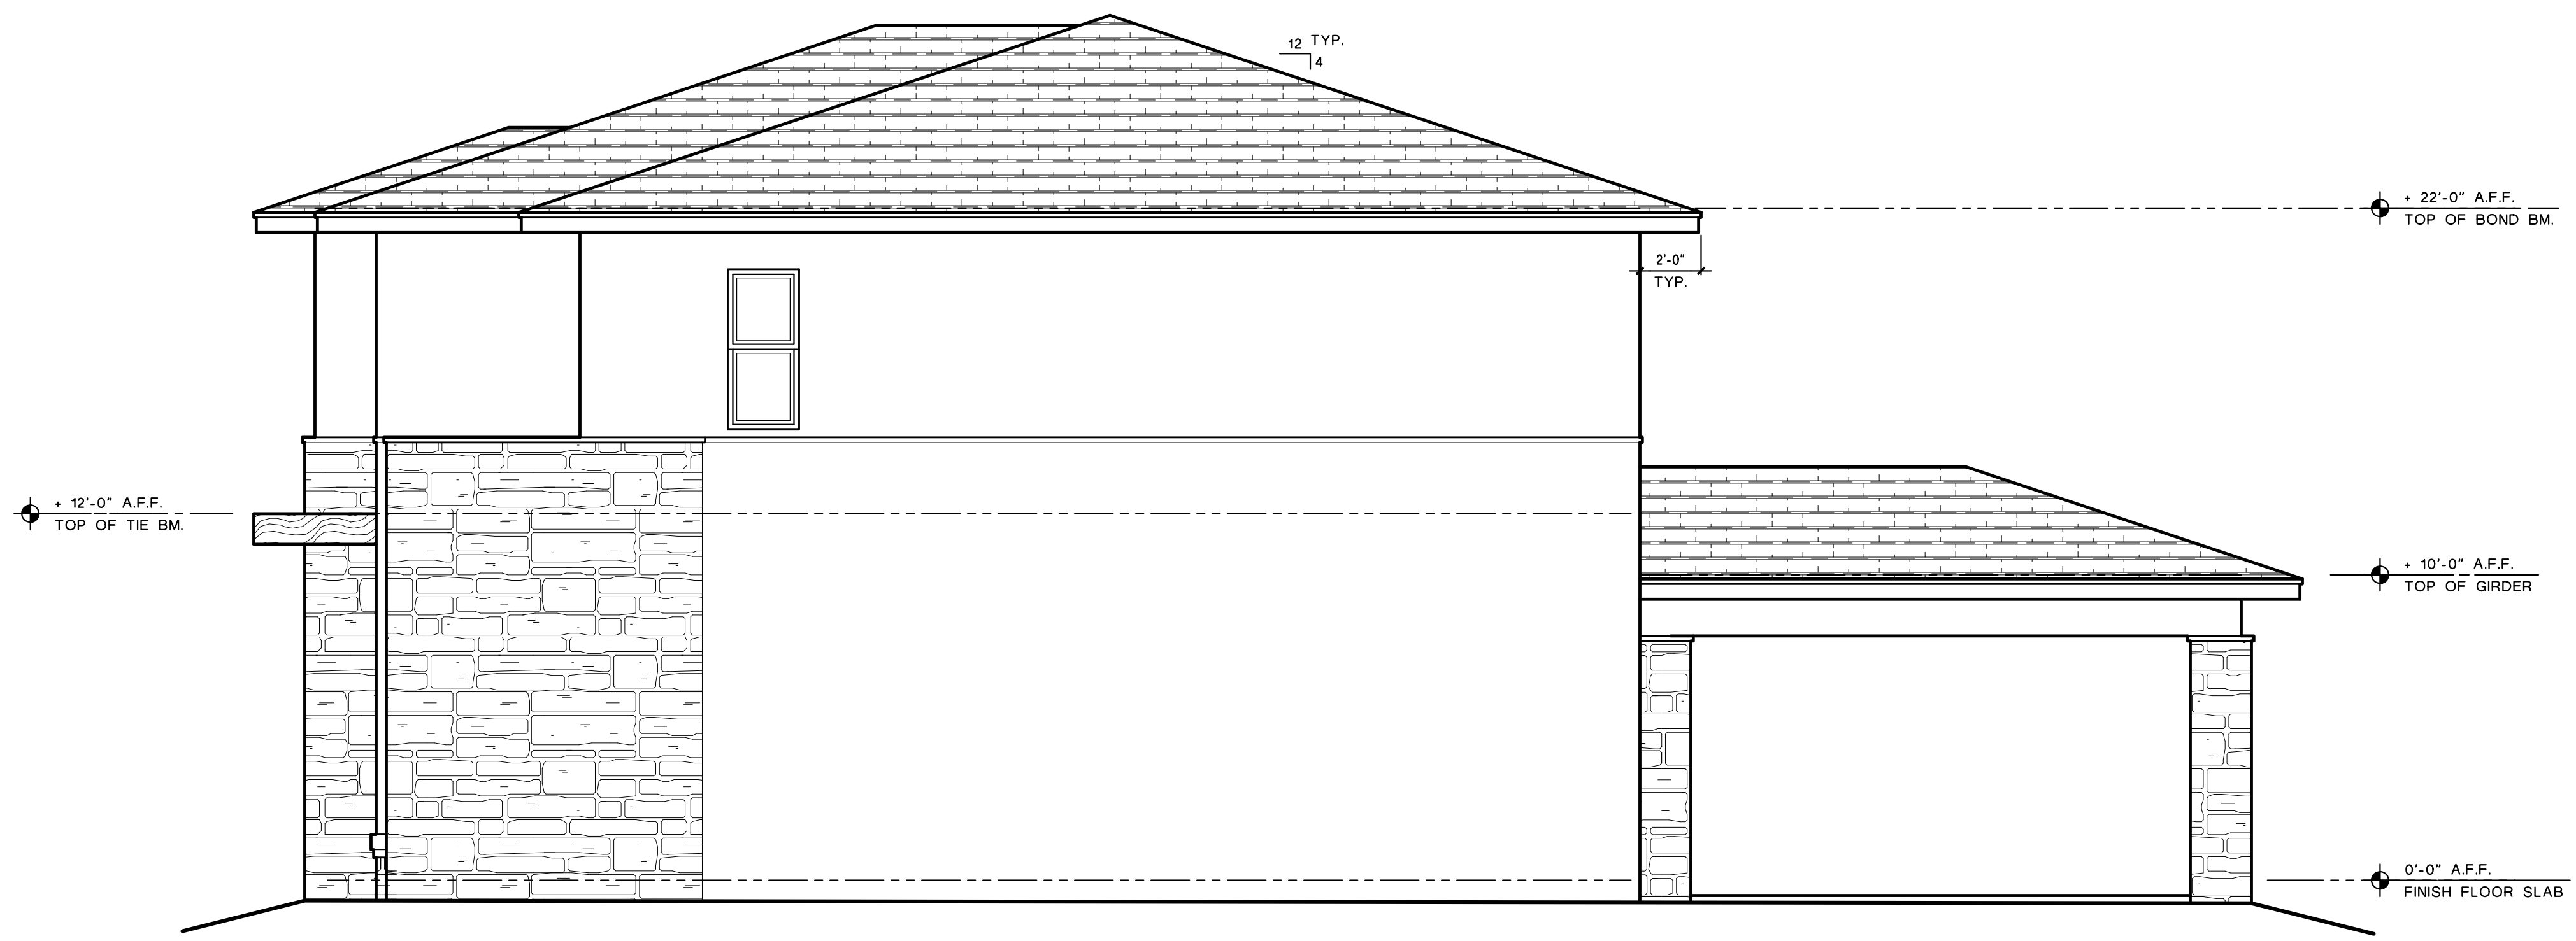

**RIGHT ELEVATION**

**Maurice Menasche, P.A.**  
 Architecture • Planning • Design  
 FL REG. #ARD014881  
 12555 Orange Drive, Suite 122  
 Davie, Florida 33330  
 Ph: (954) 474-8540 Fax: (954) 474-8550  
 www.MenascheArchitecture.com


NO.	REVISIONS

ALL DIMENSIONS, ELEVATIONS, AND PLANS INDICATED OR REPRESENTED BY THIS DRAWING ARE OWNED BY AND THE PROPERTY OF THE OFFICE AND ARE NOT TO BE REPRODUCED, COPIED, REPRODUCED, OR USED IN CONNECTION WITH ANY OTHER PROJECT OR FOR ANY OTHER PURPOSE WITHOUT THE WRITTEN PERMISSION OF MAURICE MENASCHE, P.A.

WRITTEN DIMENSIONS ON THESE DRAWINGS SHALL HAVE PRECEDENCE OVER ANY DIMENSIONS CONTRACTORS SHALL VERIFY AND BE RESPONSIBLE FOR ALL DIMENSIONS AND CONDITIONS ON THE JOB. THE OFFICE SHALL BE NOTIFIED OF ANY VARIATION BEFORE THE COMMENCEMENT OF CONSTRUCTION. THESE DRAWINGS ARE FOR INFORMATION ONLY. NO CONTRACTOR SHALL BE RESPONSIBLE FOR ANY CHANGES TO THESE DRAWINGS PRIOR TO CONSTRUCTION. 



**REAR ELEVATION**

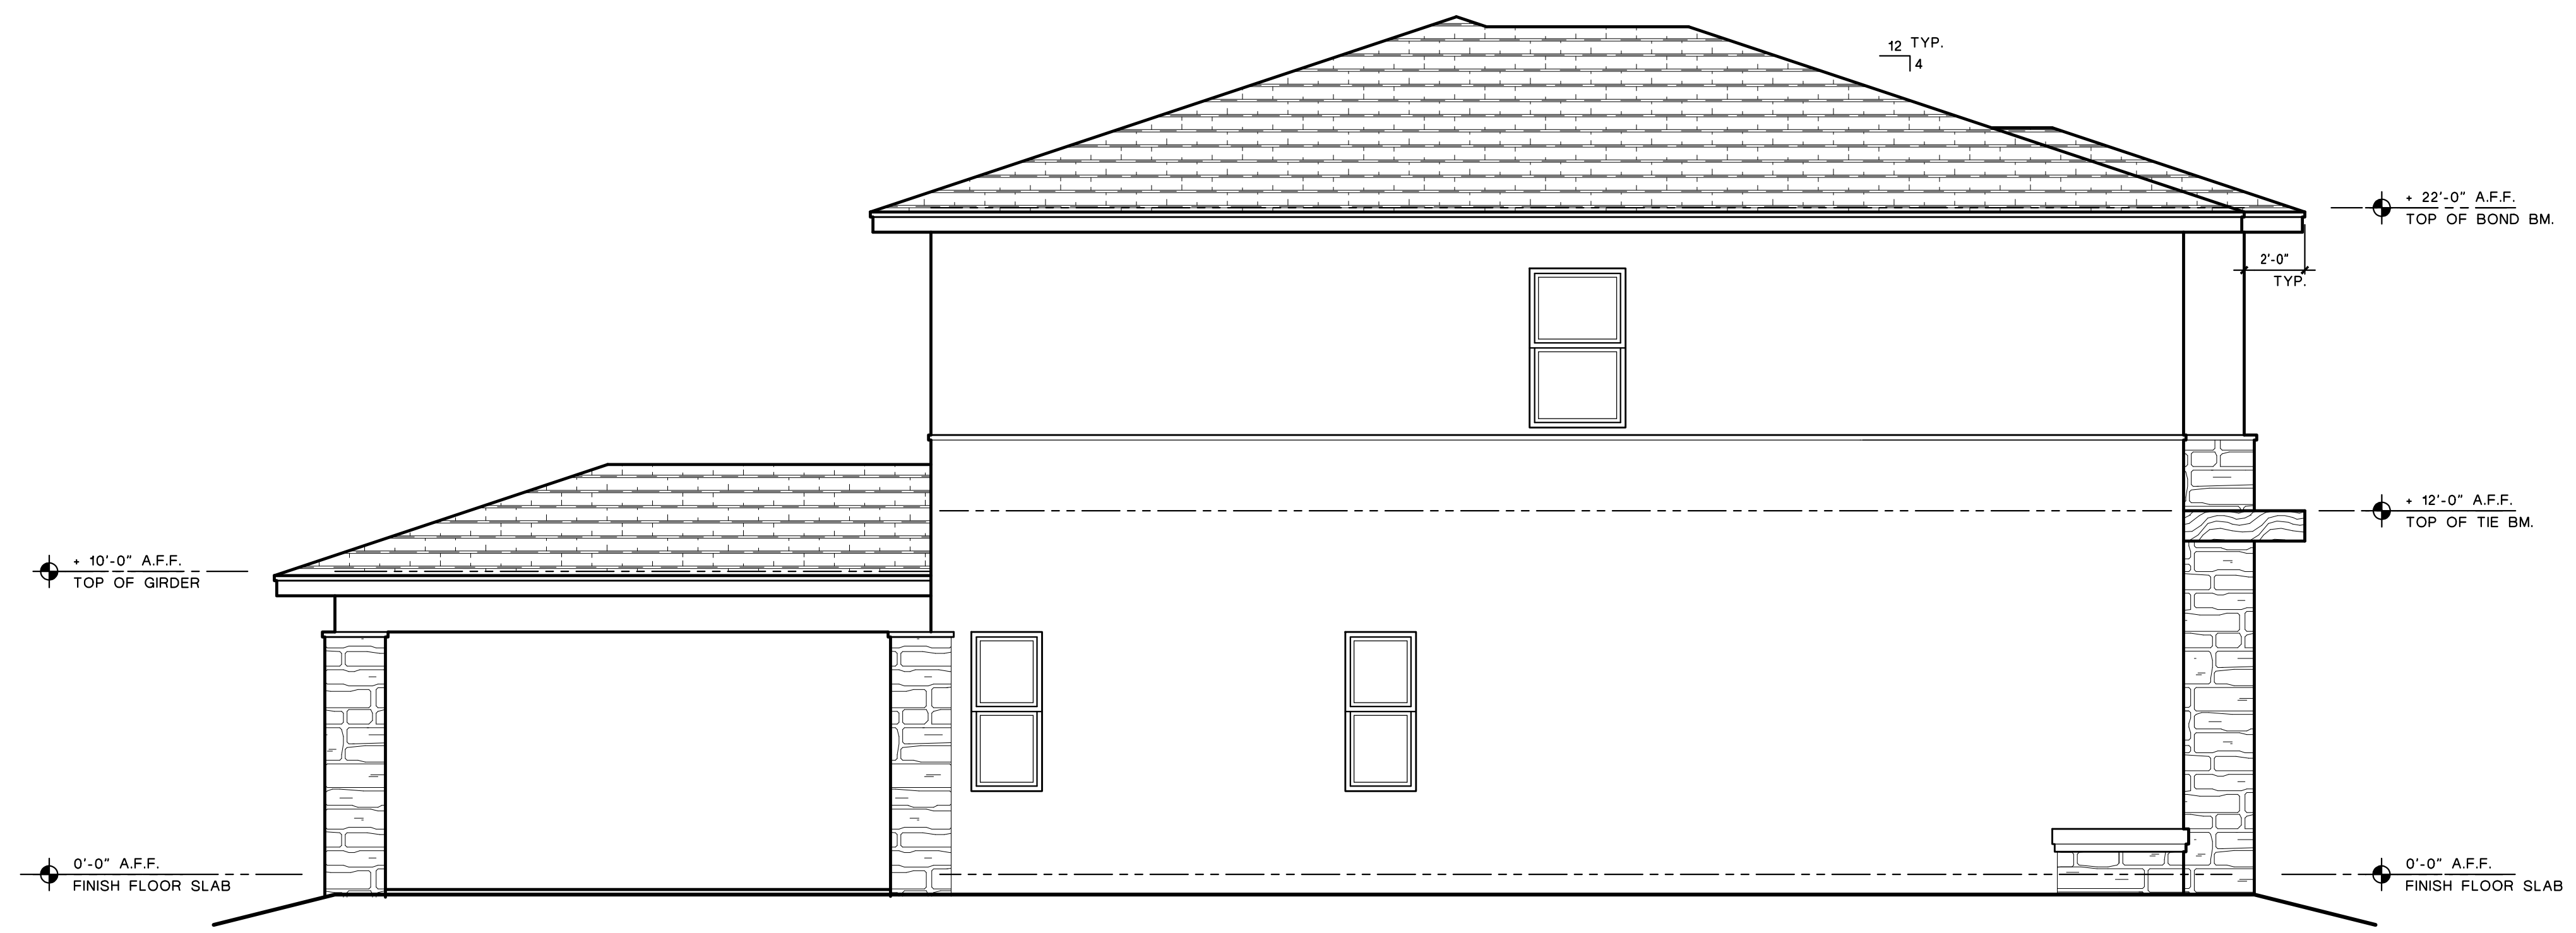

**LEFT ELEVATION**

**TURIN MODEL**  
 FIVE BEDROOMS / FIVE BATHS  
 LAS CASUARNAS  
 DAVIE, FLORIDA

TO THE BEST OF MY KNOWLEDGE, THE DESIGN DEPICTED ON THIS DRAWING COMPLIES WITH THE APPLICABLE BUILDING CODES IN EFFECT AS OF DATE OF CERTIFICATION BELOW.

Maurice Menasche, AIA, LEED AP  
 FL REG. #ARD014881

SHEET TITLE	ELEVATIONS
DRAWN	MM
CHECKED	MM
DATE	8/13/20
SCALE	1/4" = 1'-0"
JOB. NO.	190806
SHEET	